


Townhouse Development
ThermoFin U Tubing Layout
Fourth Floor

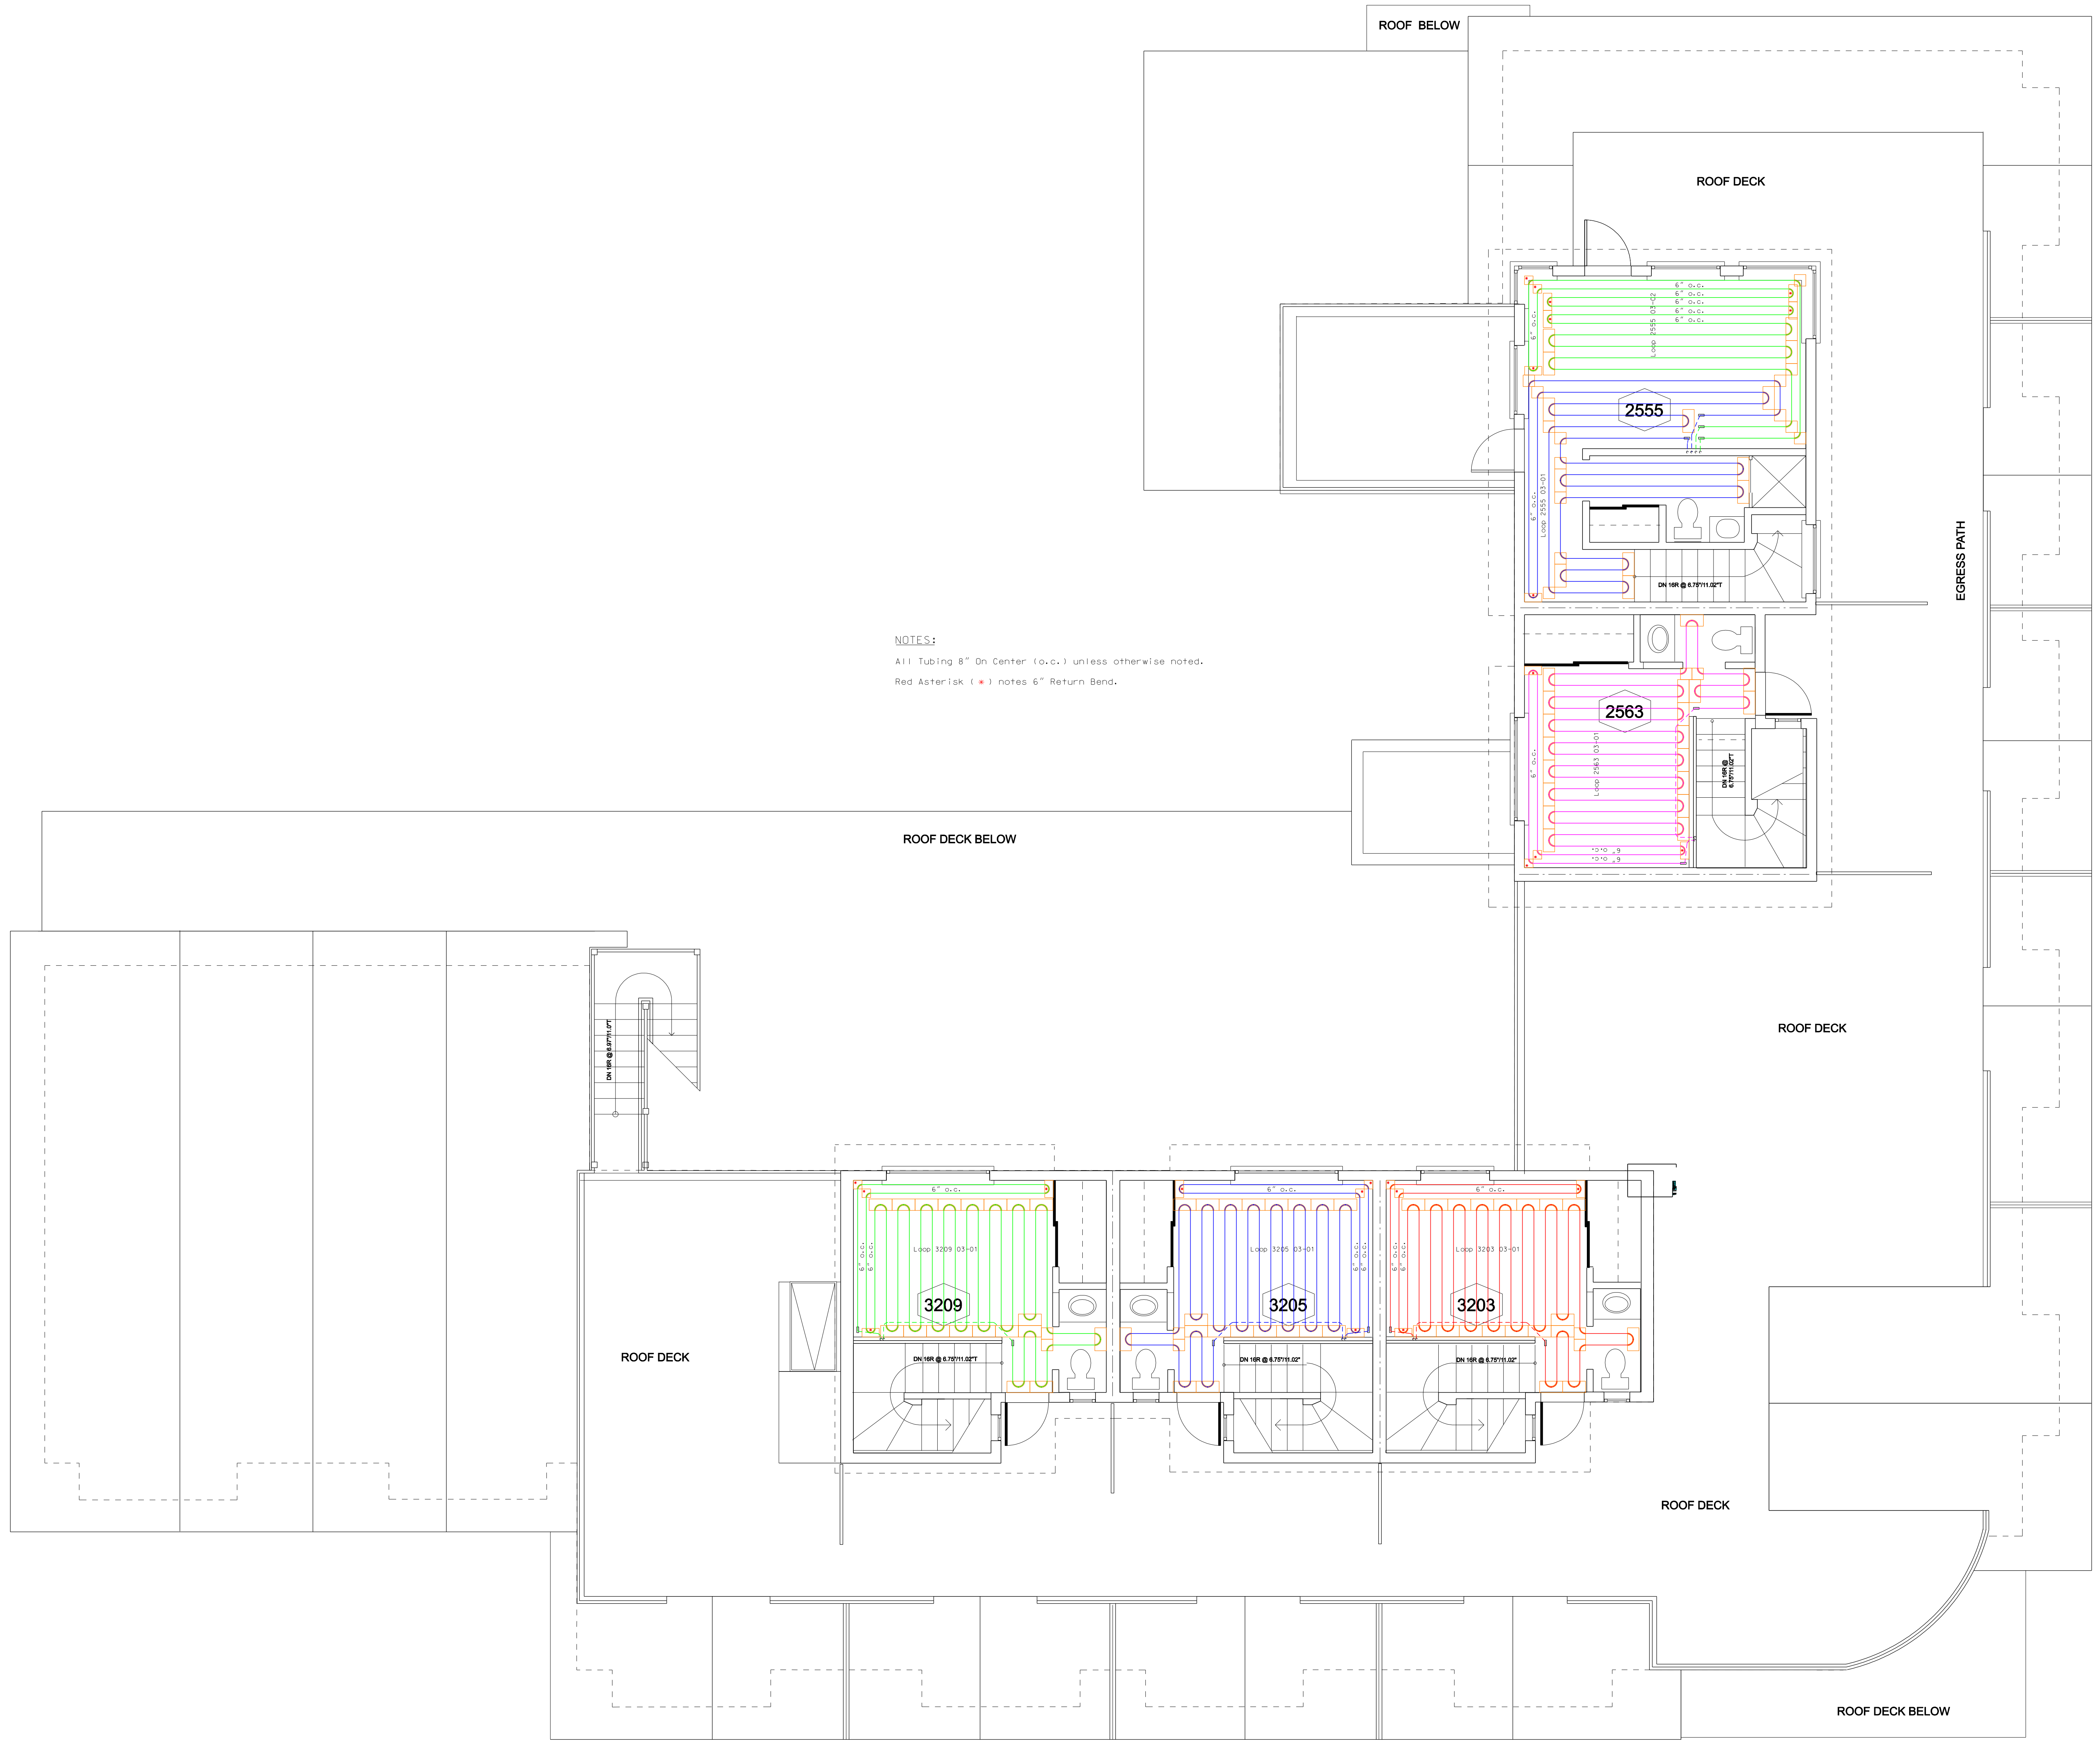

NOTES:
All Tubing 8" On Center (o.c.) unless otherwise noted.
Red Asterisk (*) notes 6" Return Bend.